



Notes:
 All dimensions must be checked on site and not scaled from this drawing.
FLOOR AREA:
 GROUND FLOOR 149 m²
 FIRST FLOOR 101 m²
 TOTAL 250 m²
 GARAGES 36 m²
 DRG TO BE USED FOR PLANNING ONLY
 SURFACE WATER DOWN 100MM PLASTIC CHUTE CONNECTED TO 75MM DOWNPIPE WHICH IS CONNECTED TO 100MM SURFACE WATER DRAIN 5M FROM BUILDING 1200x1200MM DEEP FILLED TO WITHIN 150MM OF C.I.L WITH NO FINES HARDWARE & THEN COVERED WITH POLYTHENE SHEETING & LEAN-ON CONK + TOP SOIL.

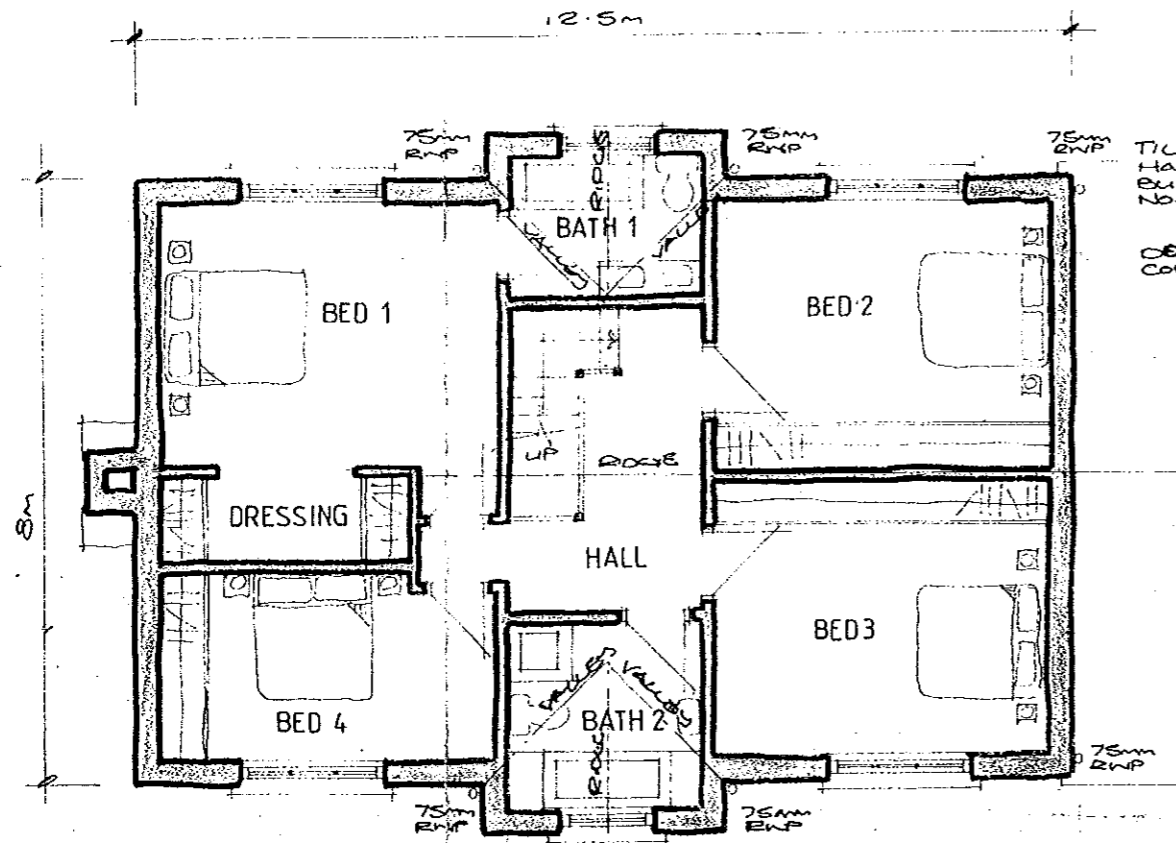


FIRST FLOOR PLAN

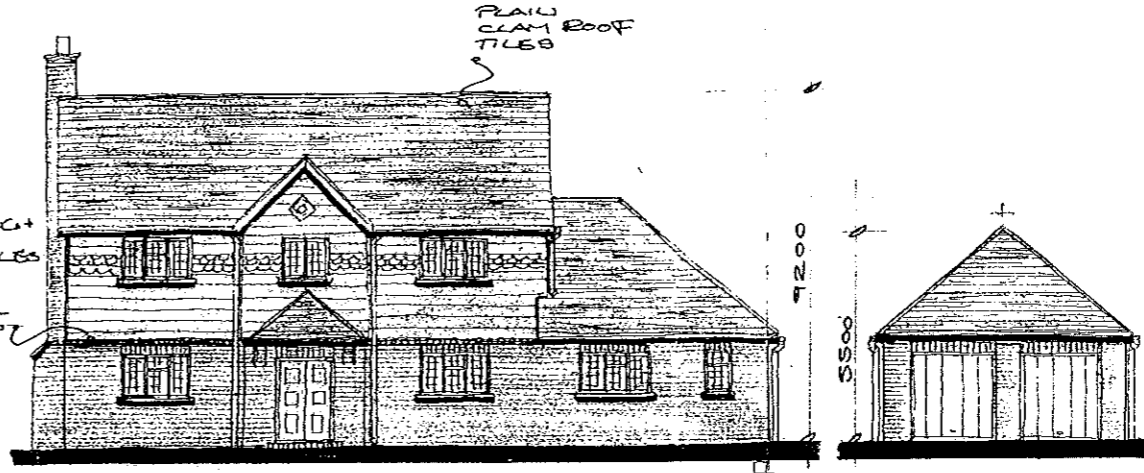


FRONT ELEVATION

GARAGE FRONT

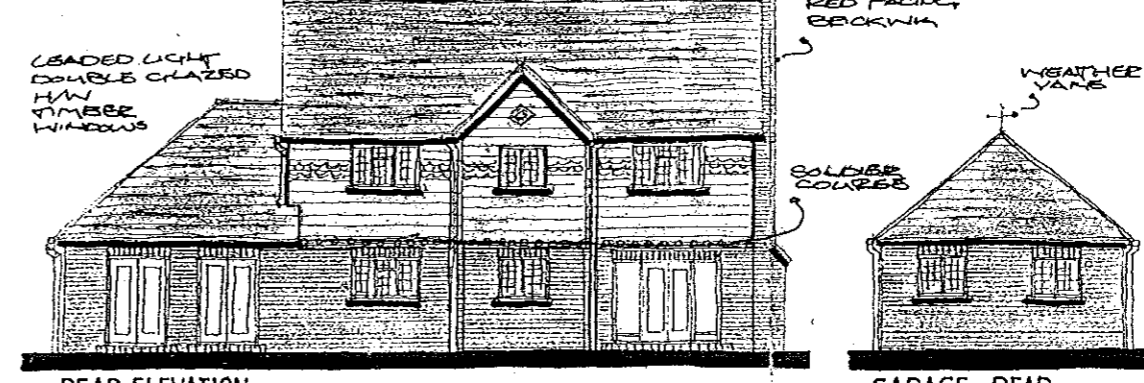


REAR ELEVATION

GARAGE REAR

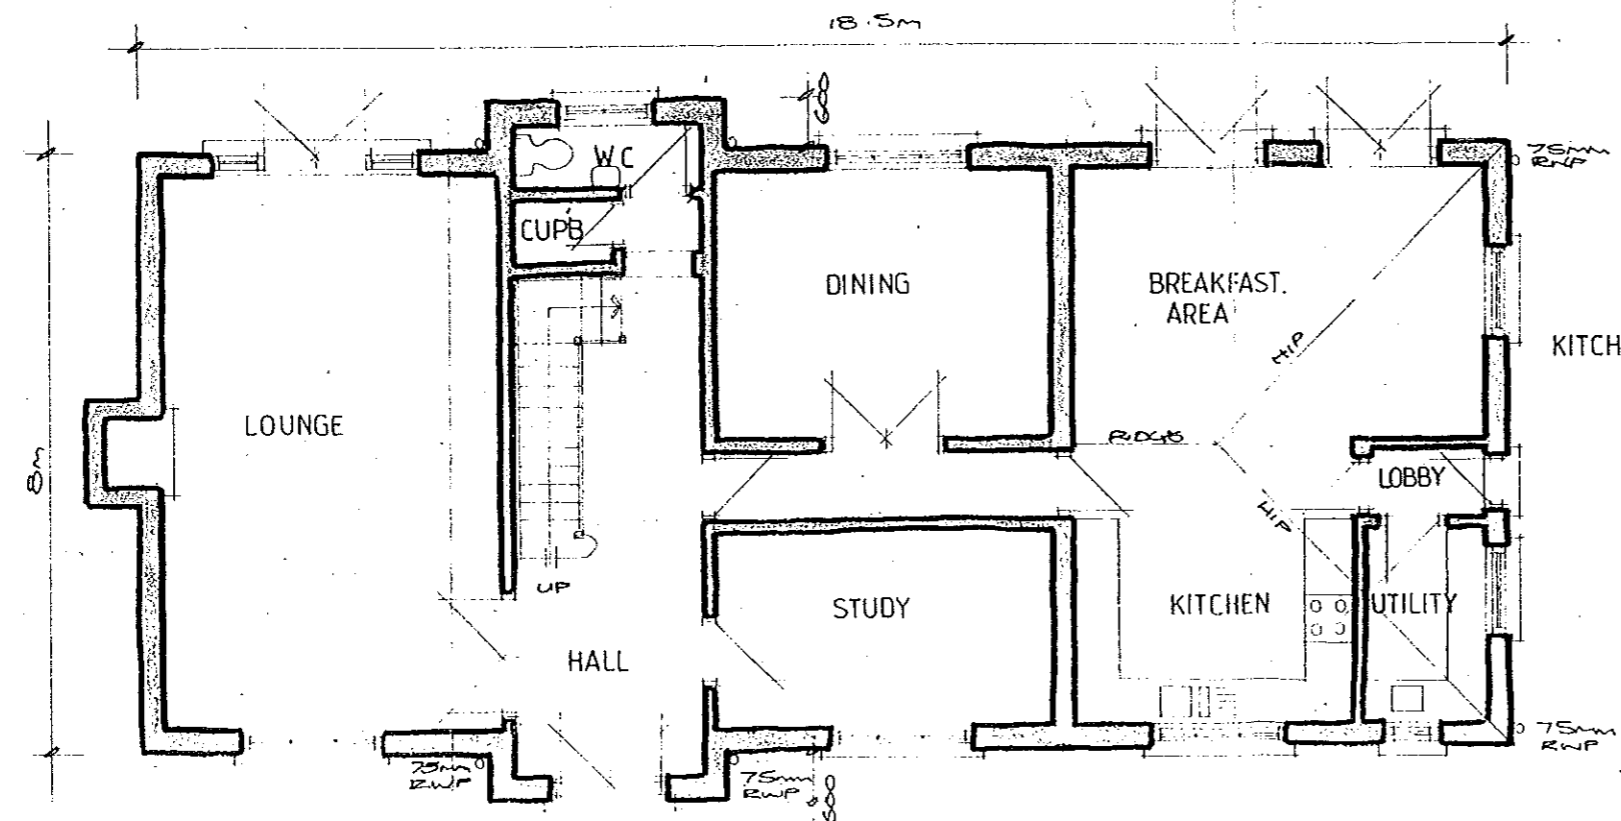


GROUND FLOOR PLAN

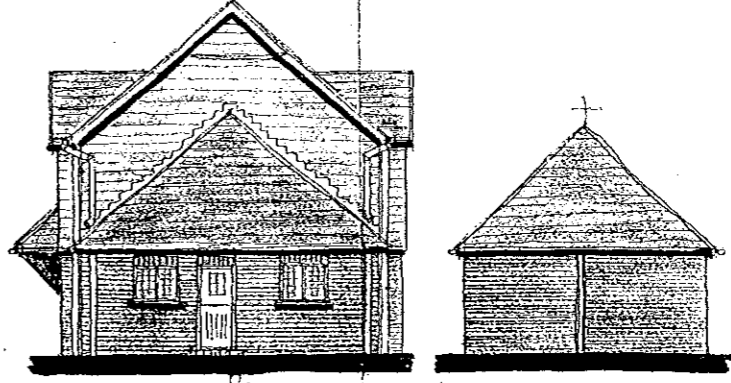

KITCHEN SIDE ELEVATION

GARAGE BOTH SIDES

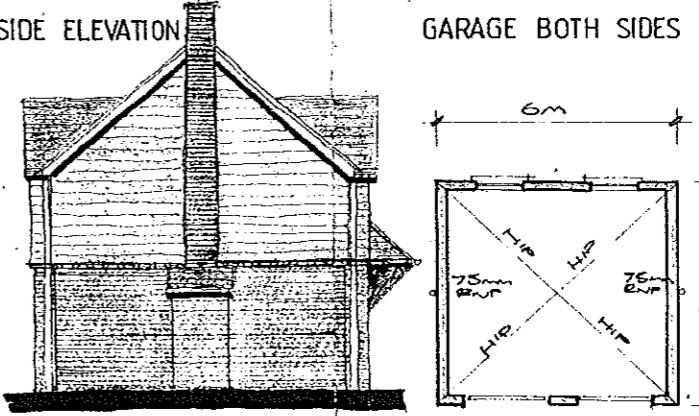

LOUNGE SIDE ELEVATION

GARAGE PLAN

A	Date	Revisions

©copyright

Client
MR ANTISS
 Job Title **"SILVERLEY"**
LAND ADJACENT TO FROG LANE ON PYLE HILL SUTTON GREEN, WOKING


Drawing Title
PROPOSED HOUSE

Scale
1:100 & 1:50
 Date **JULY 01** Drawn by **[Signature]**

Org No
2261 / 100

NOTES:

ALL DIMENSIONS AND LEVELS ARE TO BE CHECKED ON SITE BEFORE CONSTRUCTION ANY DISCREPANCIES ARE TO BE REPORTED TO THE ARCHITECTS

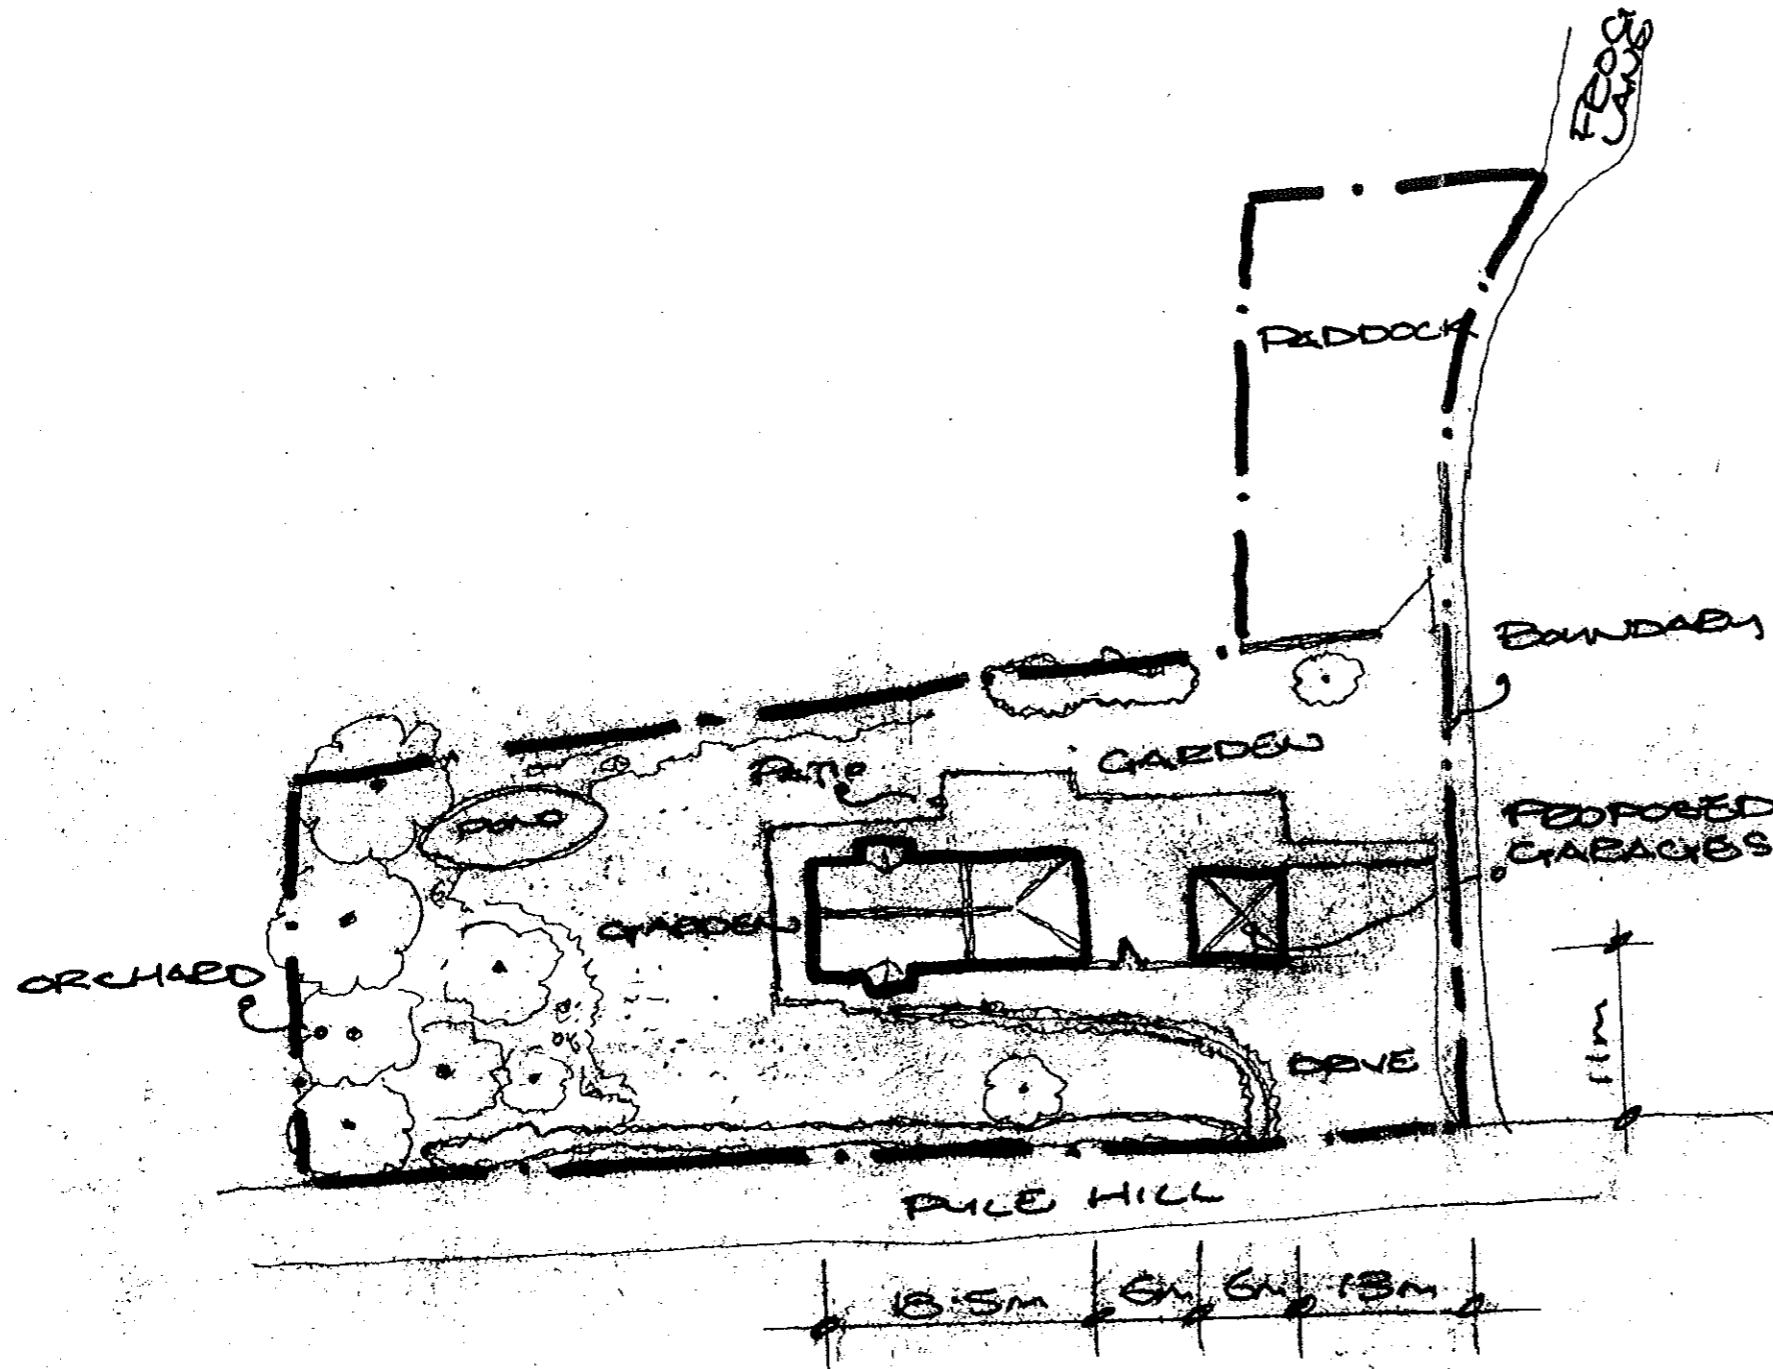

SITE PLAN
SCALE 1:500

"SILVERLEY"

Project	MR ANSTISS			Drawing	LAND ADJACENT TO FROG LANE ON PYLE HILL		
Scale	1:500	Date	JULY 01	Drawn by	[Signature]		Checked by
Job No.	2261/101	Var No.		Dwg No.		Rev No.	